

TWDW Plan

1347 Heated


Truehog \$210,500

Log Siding \$179,900



FRONT ELEVATION


1/4" = 1'-0"

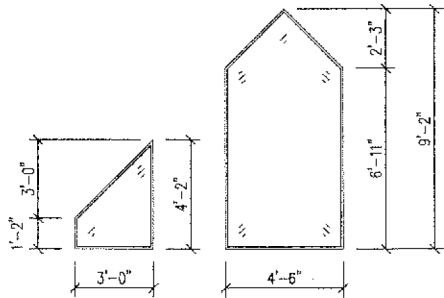

TRAP GLASS DETAIL

3/8" = 1'-0"

NOTE: ALL GLASS DIMENSIONS TO BE VERIFIED IN FIELD.

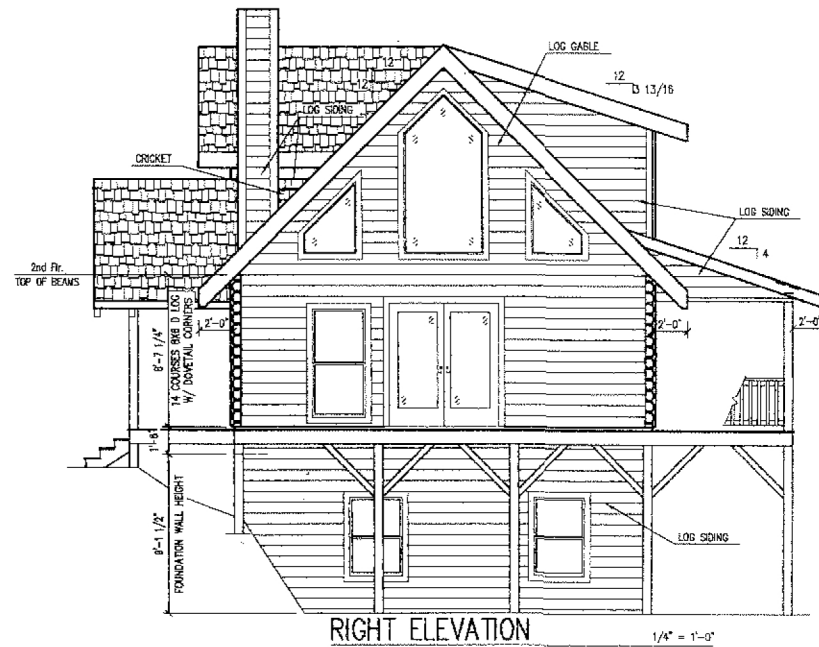


RIGHT ELEVATION

1/4" = 1'-0"

Note: Do Not Scale Blueprints


All Dimensions to be Field Checked

It is the owner/builder's responsibility to ensure that these plans conform to all Federal, State, County and Local Codes.

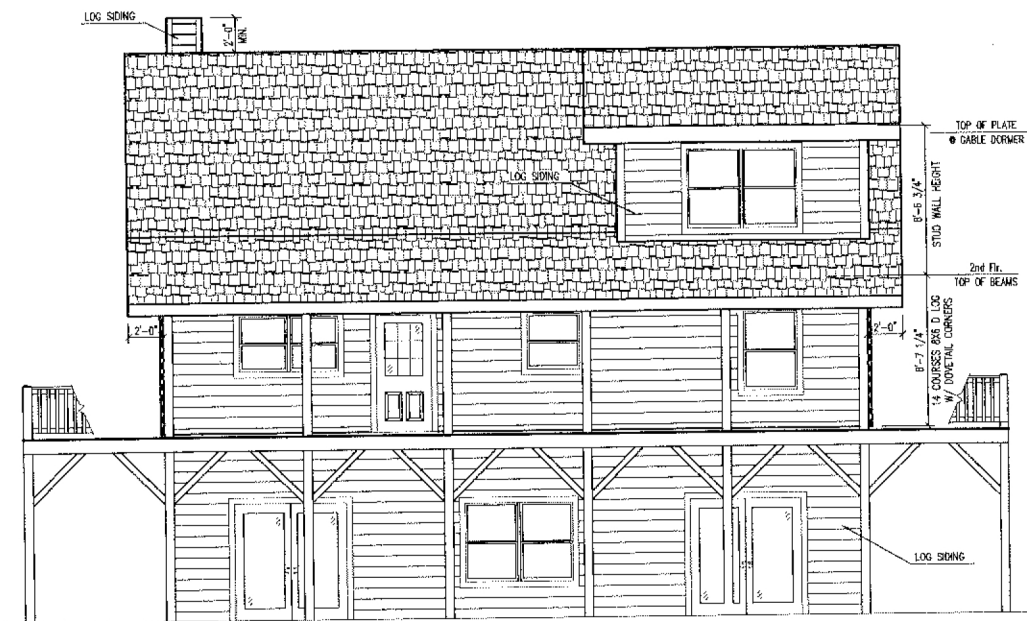

REAR ELEVATION


1/4" = 1'-0"

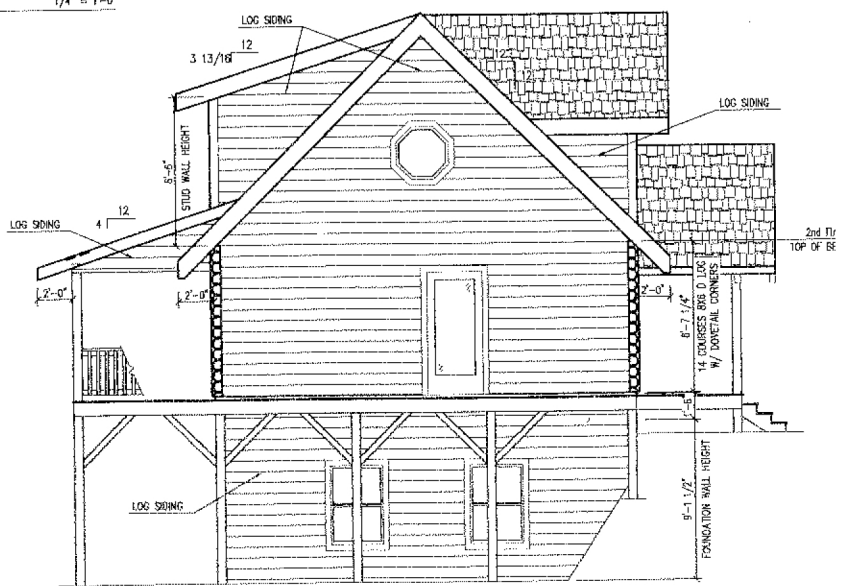

LEFT ELEVATION


1/4" = 1'-0"

FRONT

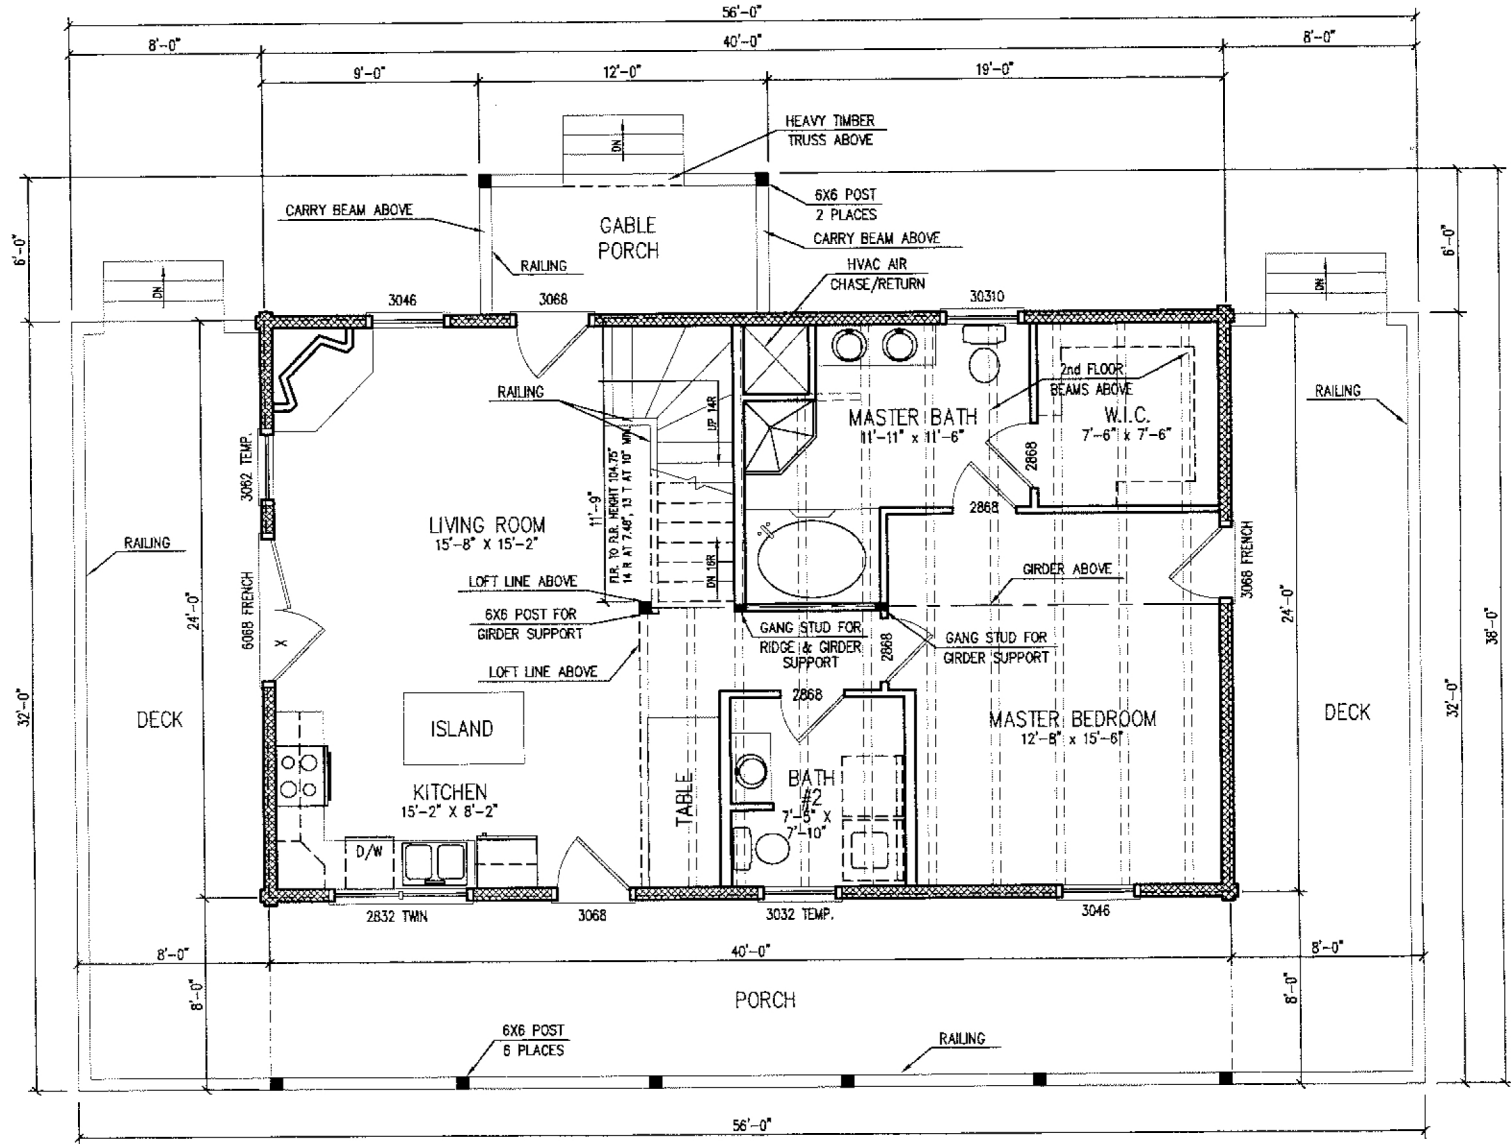

1st FLOOR PLAN

1/4" = 1'-0"

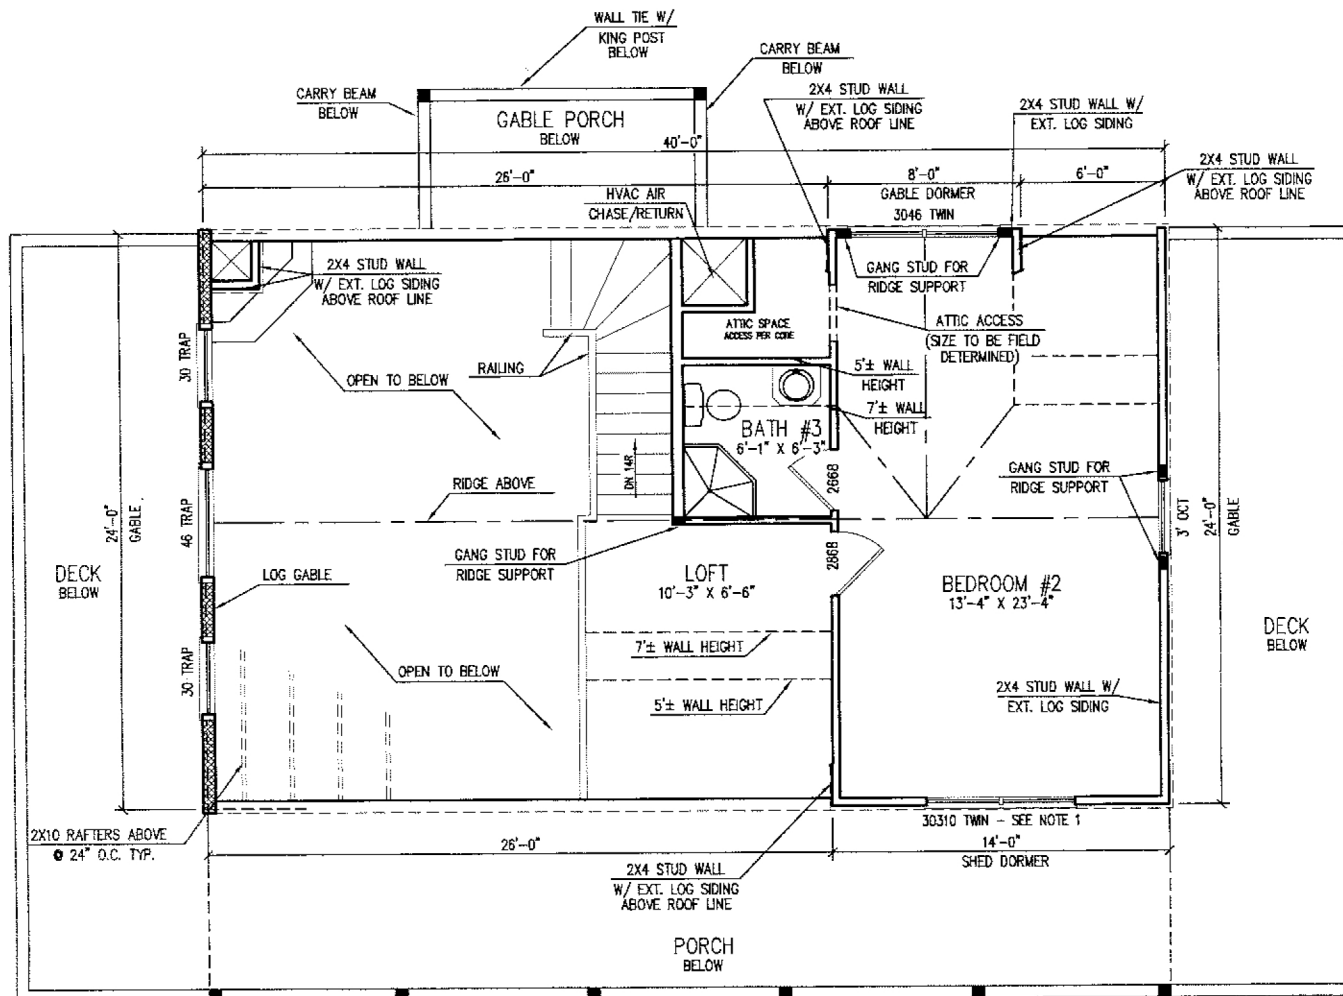

2nd FLOOR PLAN

1/4" = 1'-0"

NOTE 1:
THIS WINDOW HAS BEEN RAISED 8" TO A HEIGHT OF 7'-4" ABOVE 2ND FLOOR BEAMS, DUE TO THE LACK OF SPACE CAUSED BY THE PORCH ROOF BELOW.

Note: Do Not See